






F.S. DETAIL TURNED NEWELS

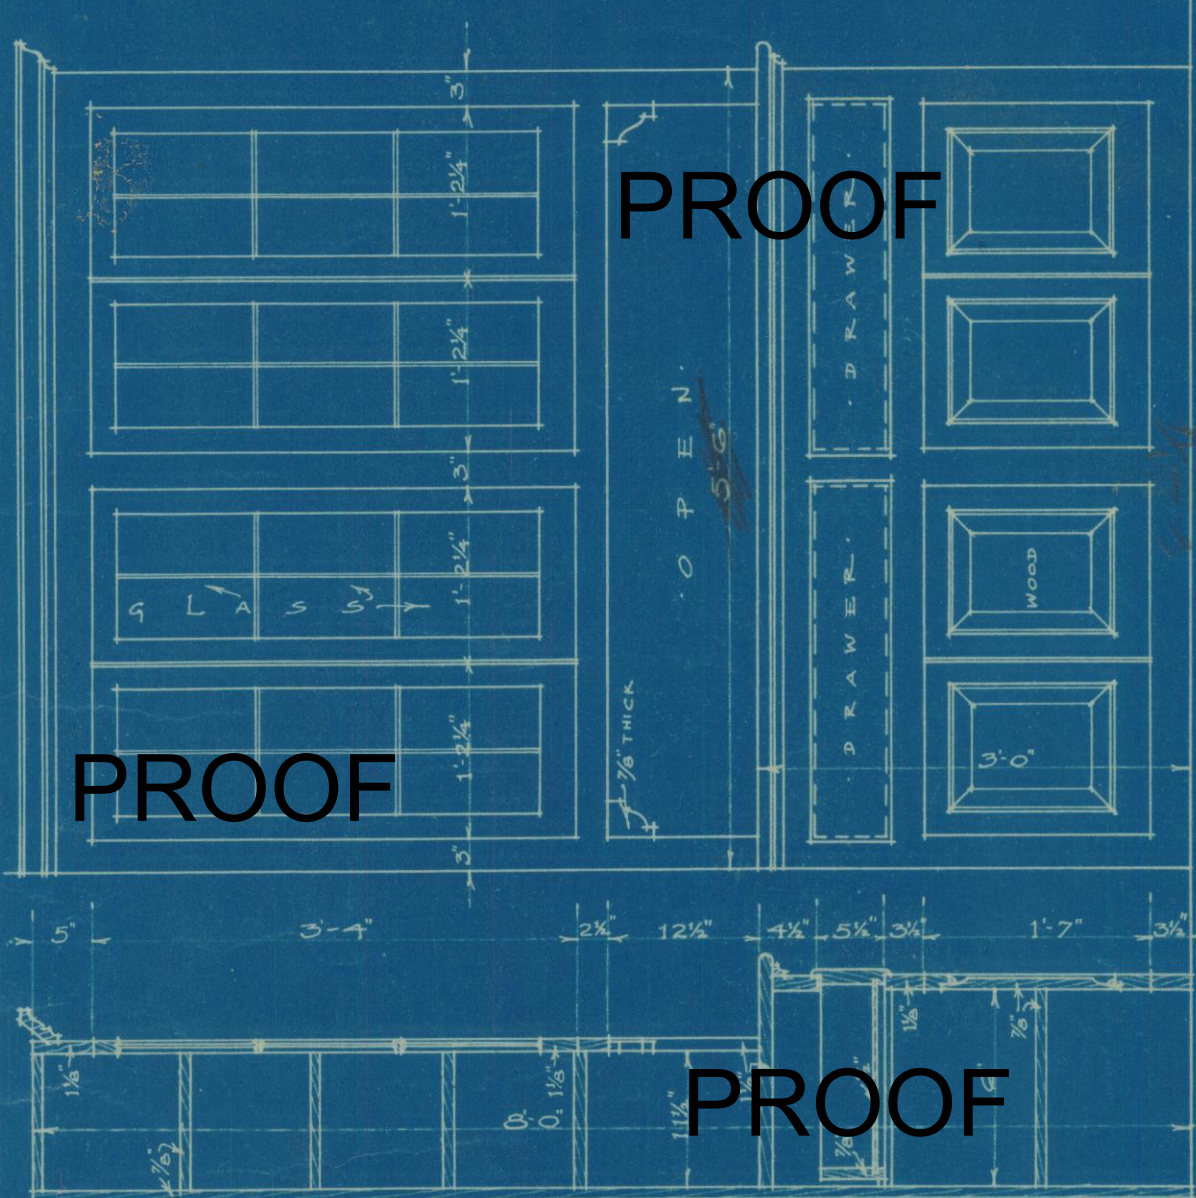

DETAIL OF COPBOARD

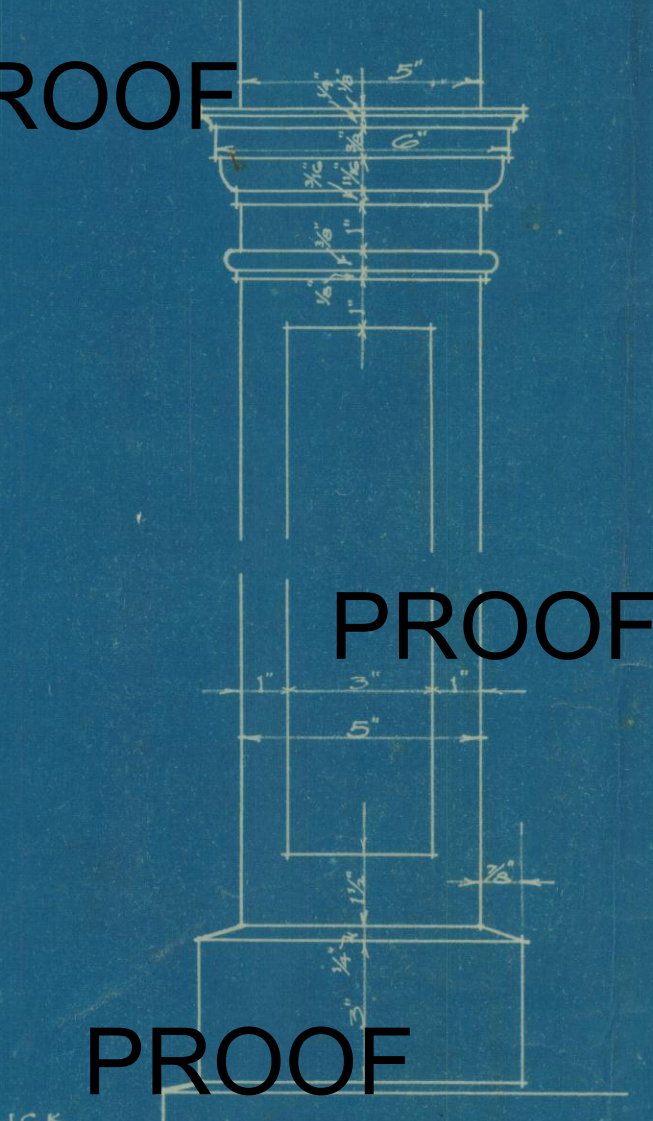

DORMER CORNER BOARD

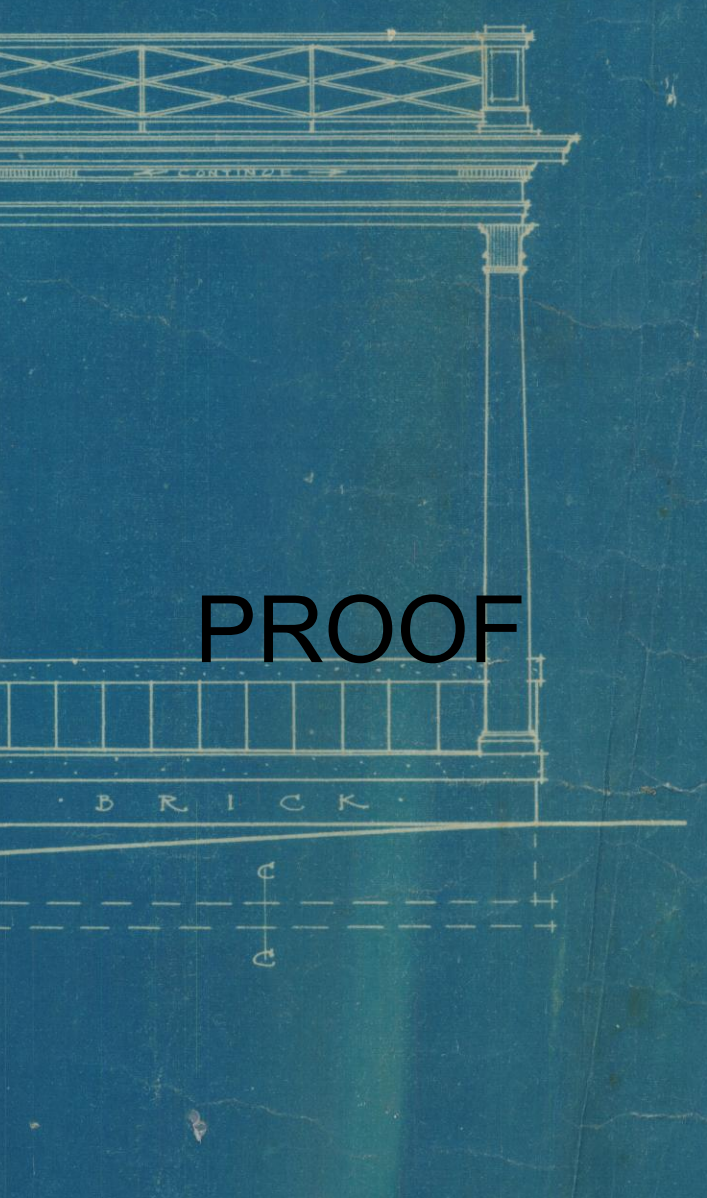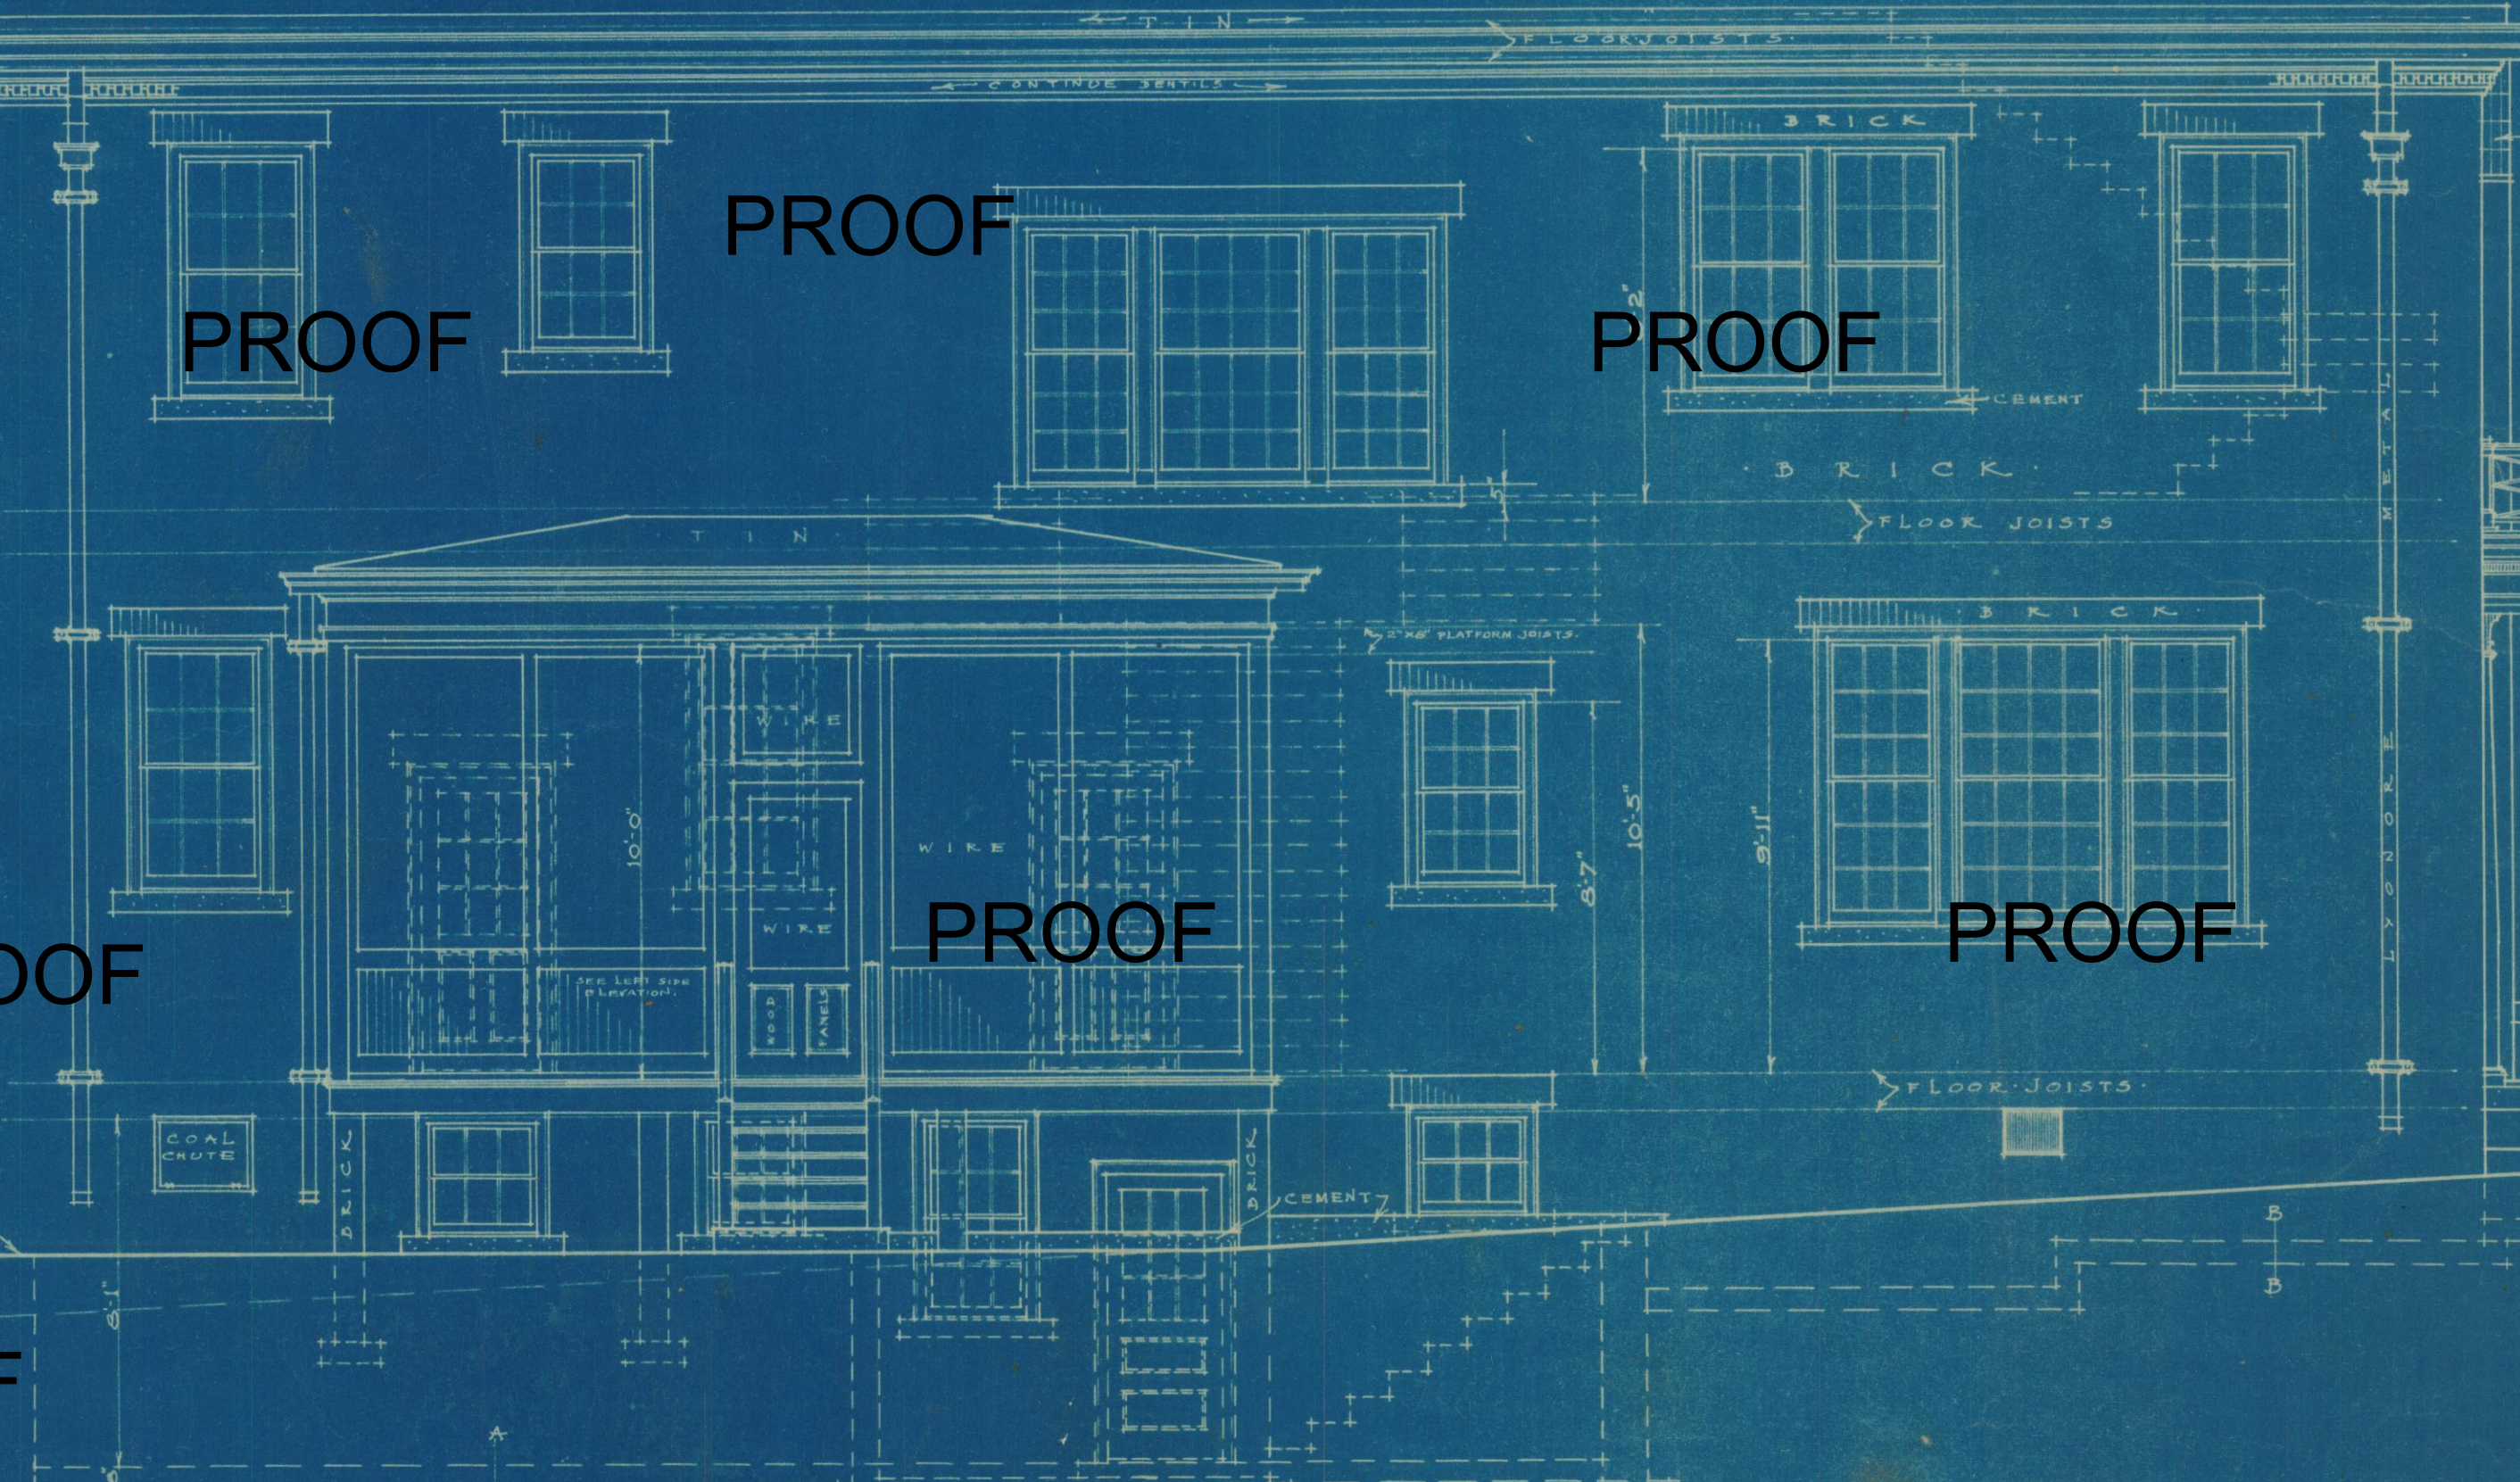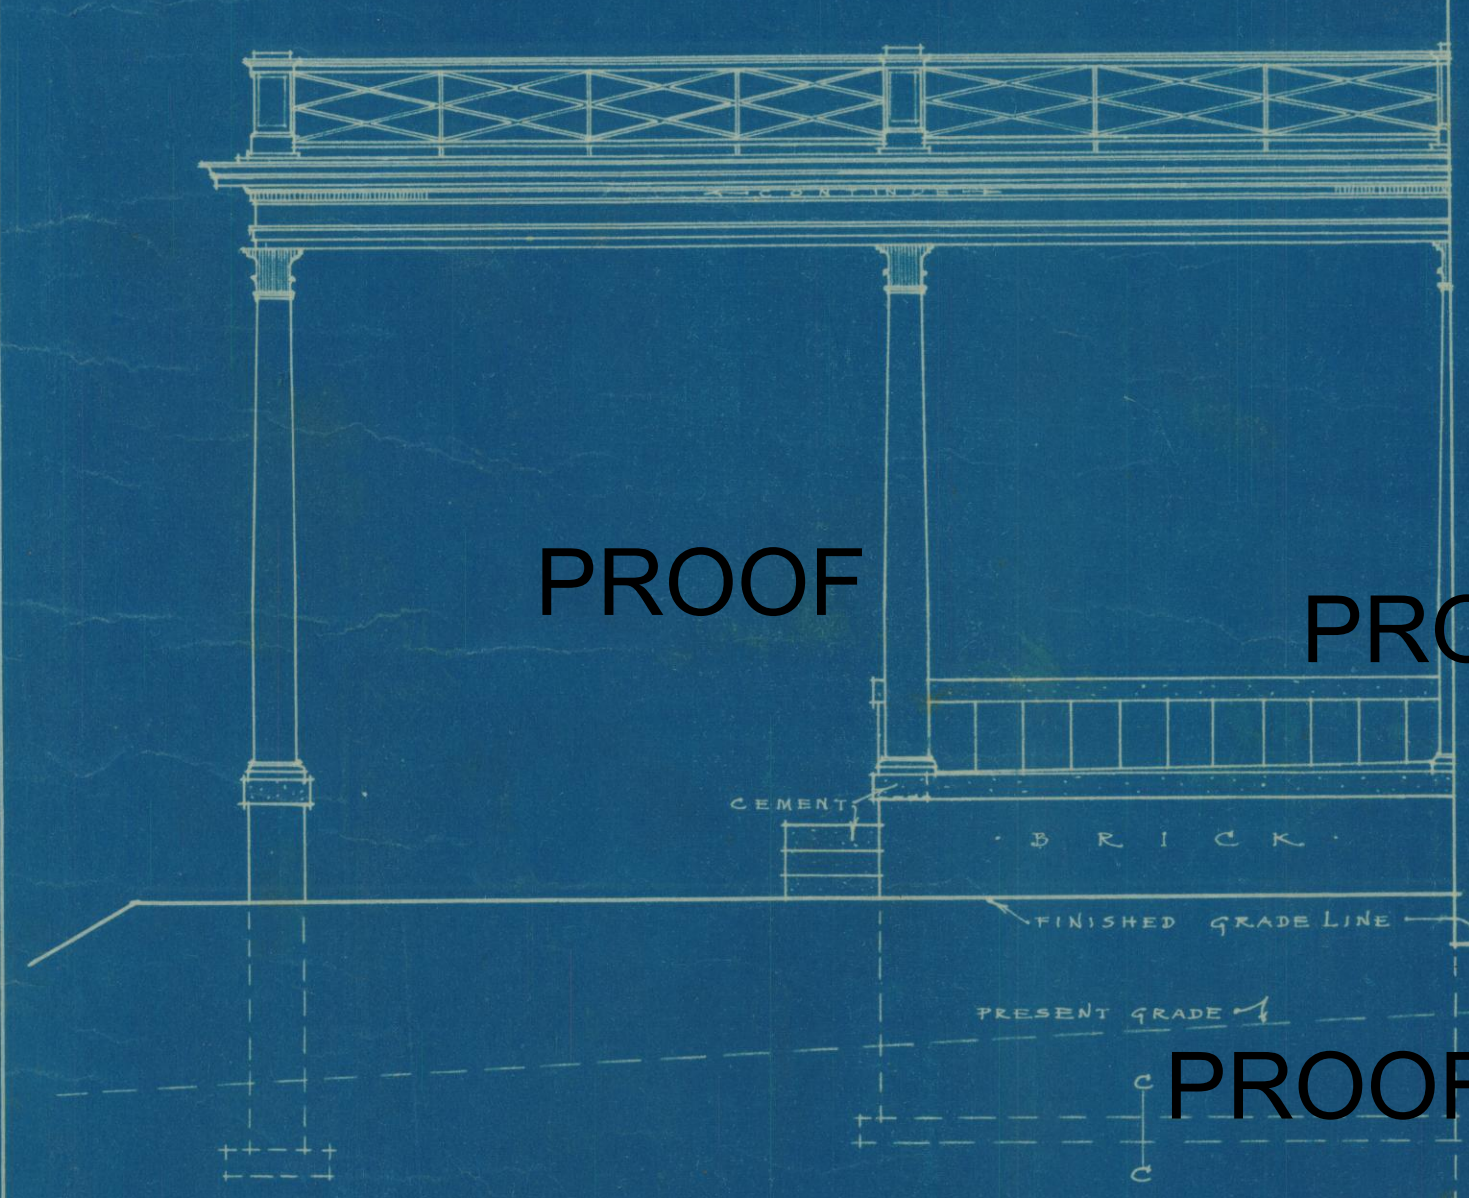

REAR ELEVATION

JOHN P. K...	PROOF	SHEET
STRUCTURAL CONSULTANT		
DESIGNER & SUPERINTENDENT		
ROCKY MOUNT, N.C.		
AUG. 1922	COMM. NO. 676	4