

F o r P r o o f o n l y

PROOF

PROOF

PROOF

PROOF

PROOF

PROOF

PROOF

PROOF

PLAN
1/4" SCALE DETAIL OF FRONT
ENTRANCE

PROOF

PROOF

PROOF

PROOF

PROOF

PROOF

PROOF

PROOF

PROOF

PROOF

PROOF


PROOF

PROOF

PROOF



1/4" SCALE DETAIL SHOWING FRAMING OF CROSS
PARTITION ON SECOND FLOOR

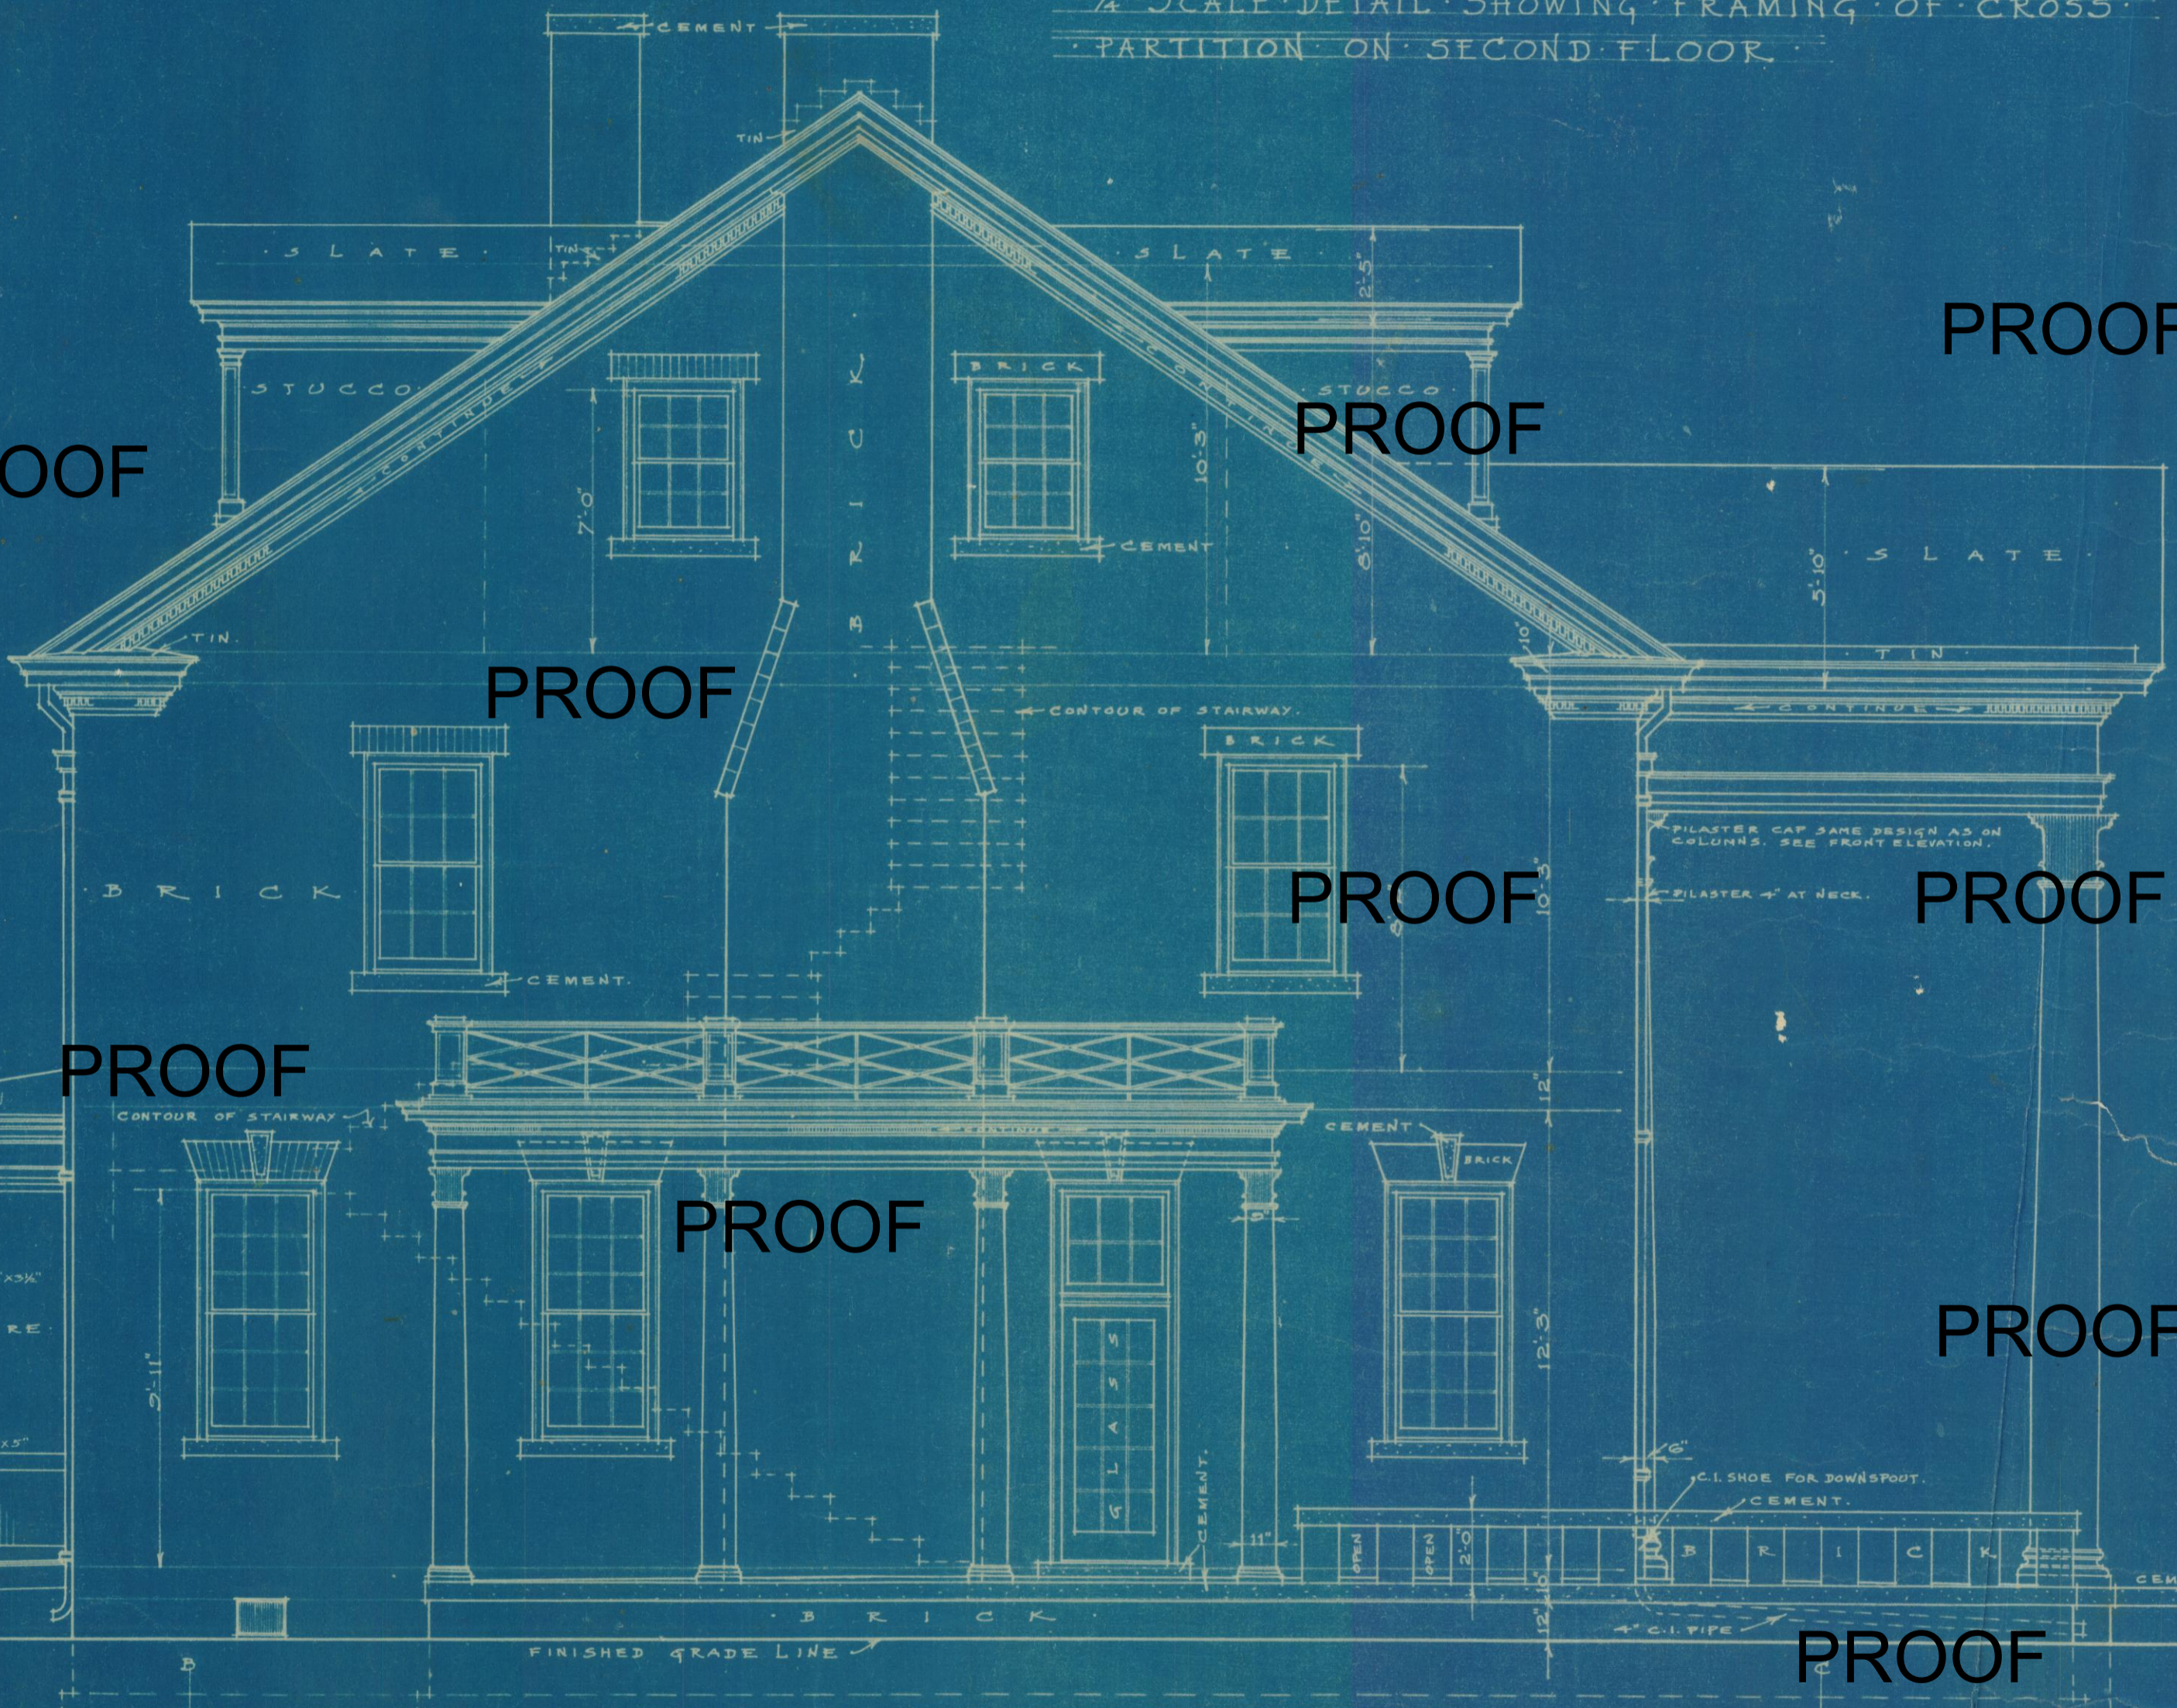

LEFT SIDE ELEVATION
SCALE 1/4" = 1'-0"

JOHN P. KOCH STRUCTURAL CONSULTANT DESIGNER	ROCKY MOUNTAIN AUG. 1922	COMM. NO. 676	SHEET 3
---	-----------------------------	---------------	------------